


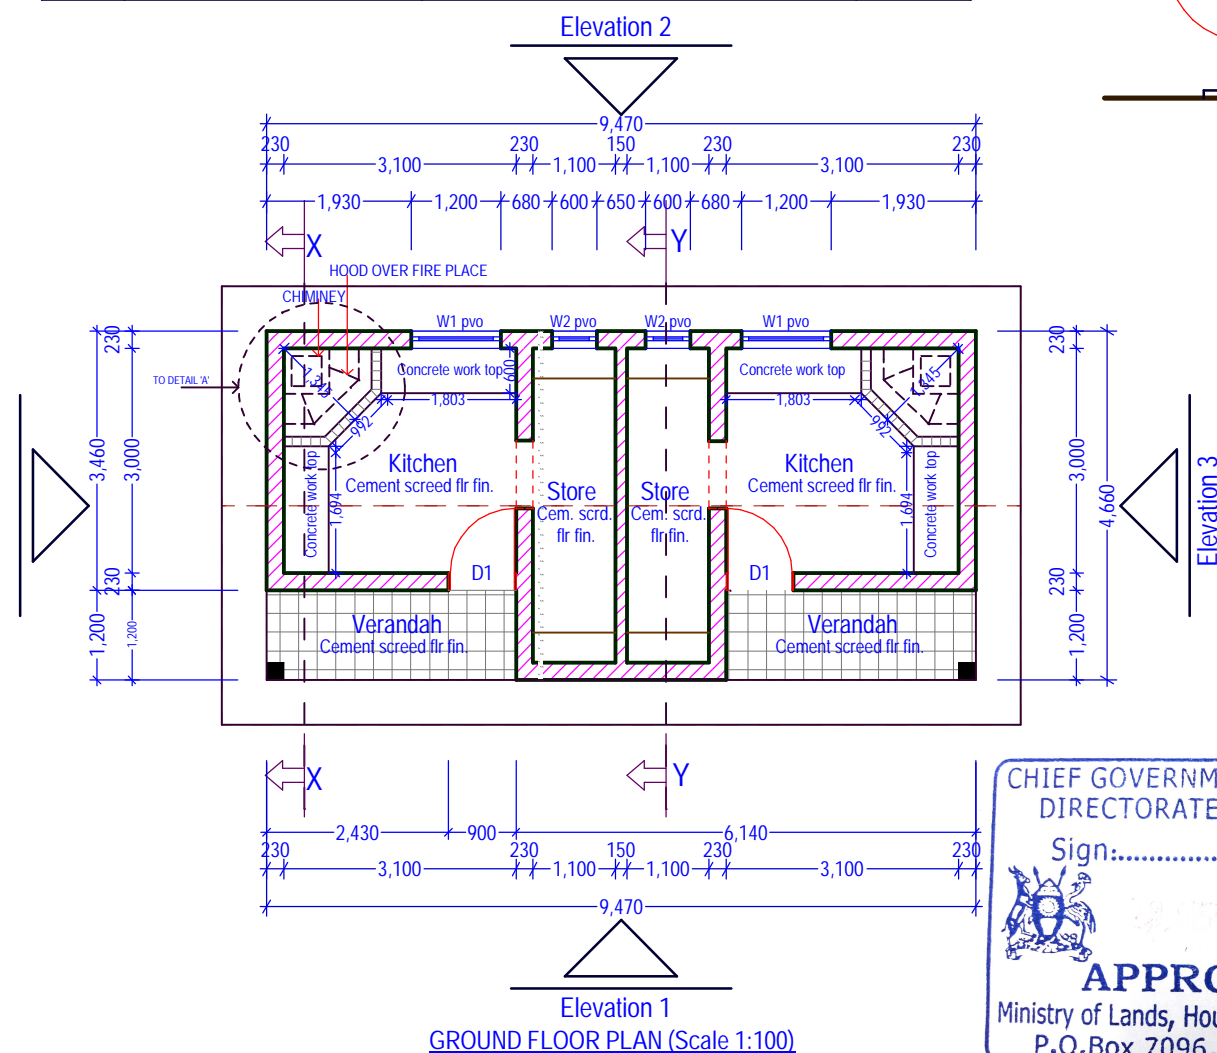
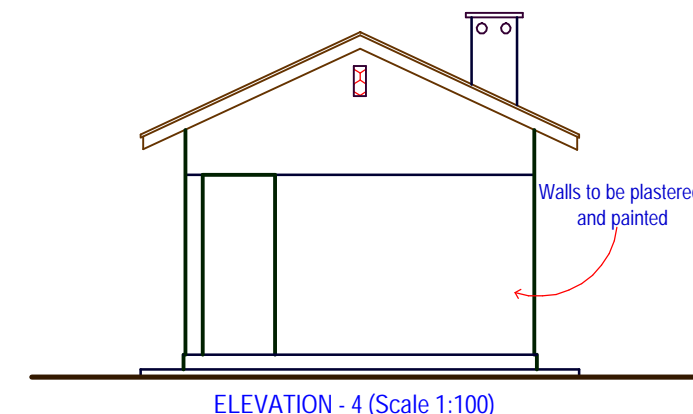
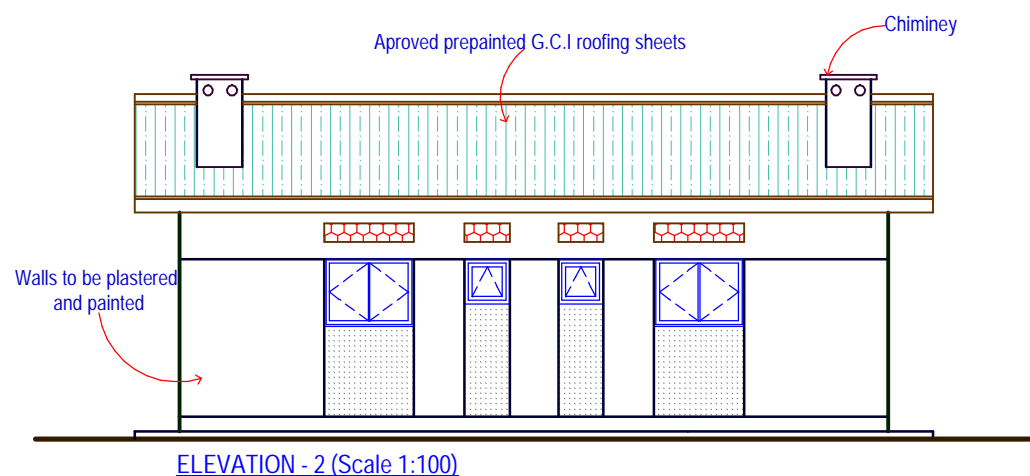
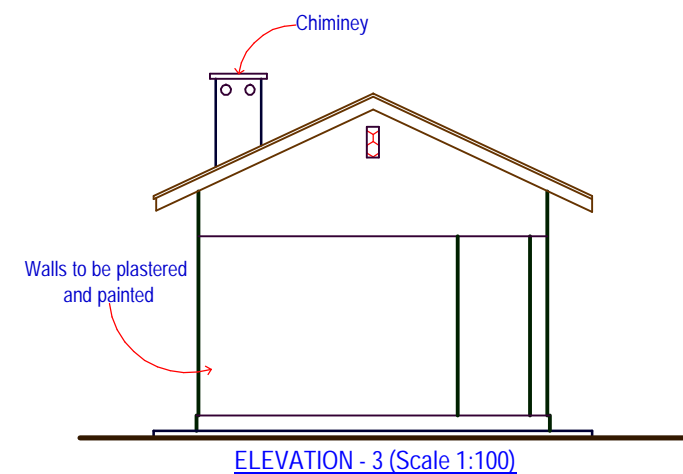
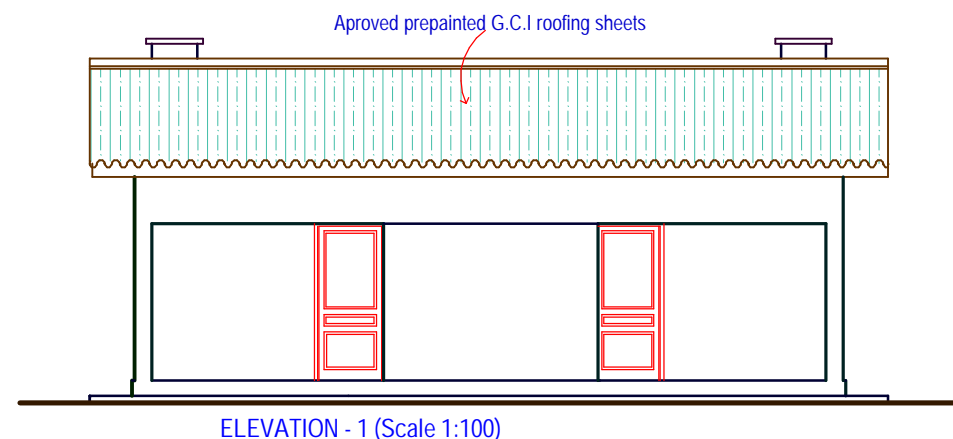


DOOR SCHEDULE			
Mark	Size	REMARKS	Number Required
D1		TIMBER PANELLED DOOR.	2

WINDOW SCHEDULE			
Mark	Size	REMARKS	Number Required
W 1		STEEL CASEMENT GLAZED WINDOW, SIDE HUNG OPENING OUT.	2
W 2		STEEL CASEMENT GLAZED WINDOW, TOP HUNG OPENING OUT.	2

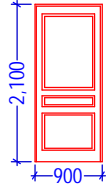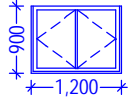


ROOF SPECIFICATIONS

26 deg. roof pitch. Pre - painted iron angle ridge on pre - painted iron roofing sheets nailed onto 100x50mm purlins on 100x50mm rafters with 100x50mm struts \$ ties on 150x50mm tie beam resting on 100x75mm wall plates.

CEILING:

Metal lathe plastered ceiling fixed onto 100x50mm ceiling joists \$ 50x50mm branderings.

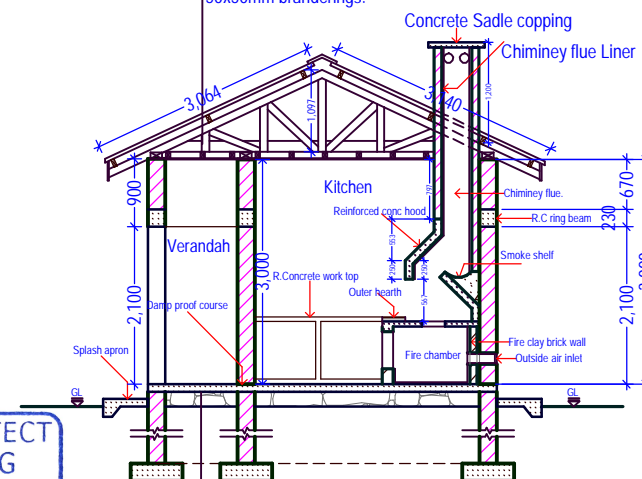

FOUNDATION CONSTRUCTION:

FLOOR SLAB:
25mm cement sand screed (mix 1:3) on 100mm thick over site concrete (mix 1:3:6) on well compacted and blinded 200mm thick hardcore on well rammed murram base.

FOOTINGS:


230X690XL concrete strip foundations (mix1:3:6) to receive 230mm thick plinth walls. Foundation depth to be determined on site and to be not less than 750mm.

ROOF SPECIFICATIONS

26 deg. roof pitch. Pre - painted iron angle ridge on pre - painted iron roofing sheets nailed onto 100x50mm purlins on 100x50mm rafters with 100x50mm struts \$ ties on 150x50mm tie beam resting on 100x75mm wall plates.

CEILING:

Metal lathe plastered ceiling fixed onto 100x50mm ceiling joists \$ 50x50mm branderings.

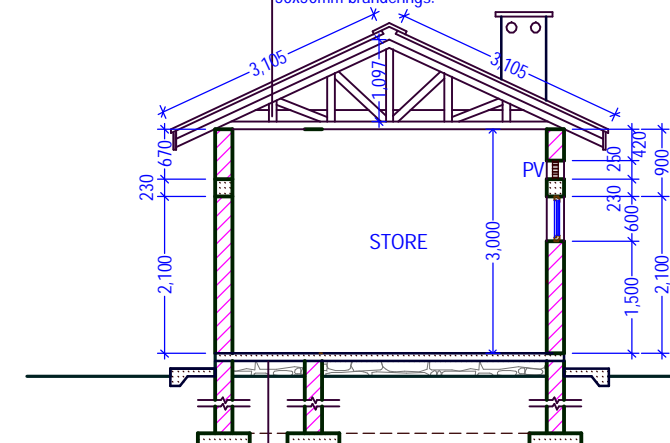


FOUNDATION CONSTRUCTION:

FLOOR SLAB:
25mm cement sand screed (mix 1:3) on 100mm thick over site concrete (mix 1:3:6) on well compacted and blinded 200mm thick hardcore on well rammed murram base.

FOOTINGS:

230X690XL concrete strip foundations (mix1:3:6) to receive 230mm thick plinth walls. Foundation depth to be determined on site and to be not less than 750mm.

<div>CLIENT</div> <div>THE REPUBLIC OF UGANDA</div>	<div>PROJECT</div> <div>PROPOSED HOUSE TYPE PLAN.</div> <div>TWO BEDROOMED SEMI-DETACHED HOUSE</div>	LOCATION	DRWG. NO. TPLN- 3BDR2 SHT 4 OF 4	Designed by A. V.	Issue status		REVISIONS		<div>MINISTRY OF LANDS HOUSING AND URBAN DEVELOPEMENT DEPARTMENT OF HOUSING DEVELOPMENT AND ESTATES MANAGEMENT P.O BOX 7096 KAMPALA TEL.342931/3 FAX:</div> <div></div>
		DRWG TITLE: PLANS, ELEVATIONS, SECTIONS, WINDOW AND DOOR SCHEDULES	SCALE: 1:100 AREA:	Drawn by A. V.	<div><input type="radio"/> Design</div> <div><input type="radio"/> BOQ</div> <div><input type="radio"/> Construction</div> <div><input type="radio"/> Records</div>				
				Approved by;					
				Date SEPTEMBER 2017					

