




**ELEVATION - 1 (Scale 1:100)**

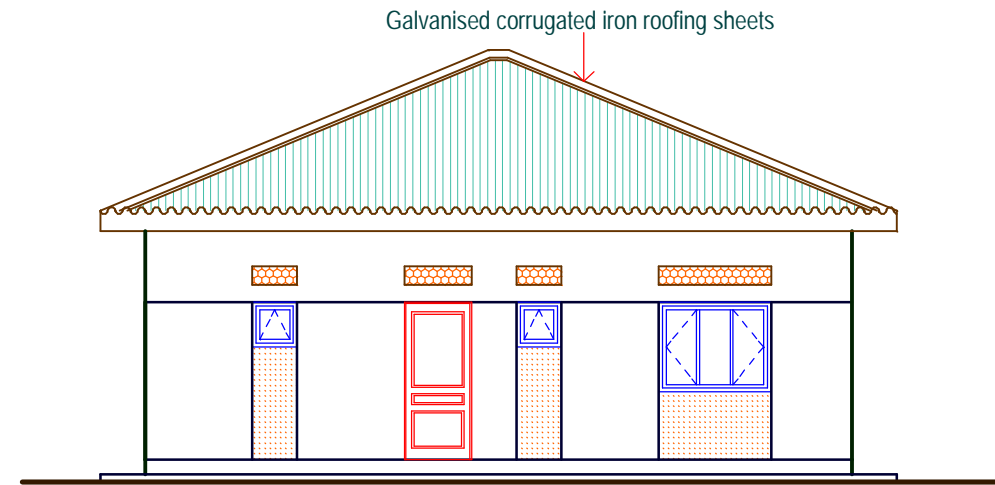

**ELEVATION - 2 (Scale 1:100)**

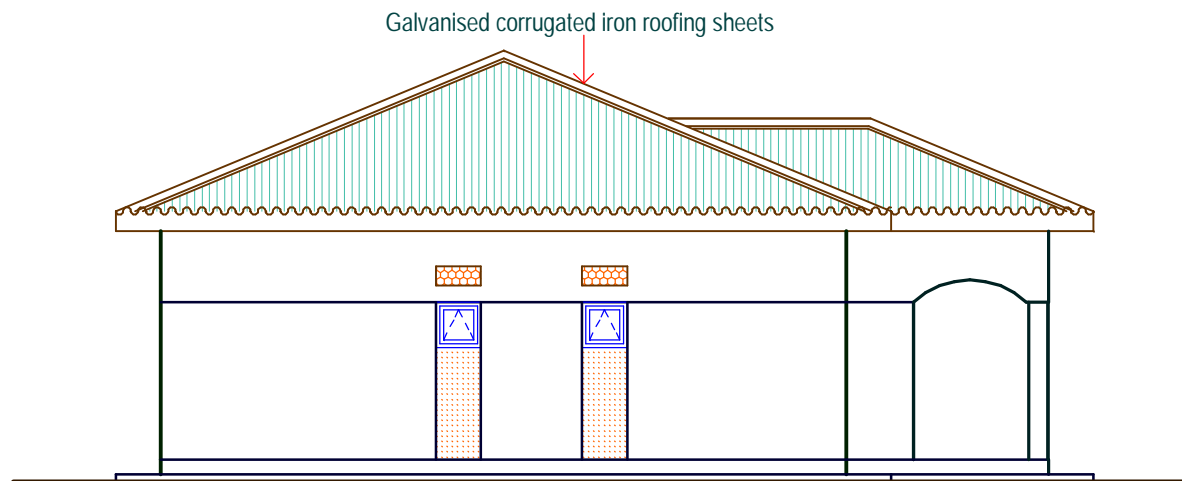


**ELEVATION - 3 (Scale 1:100)**

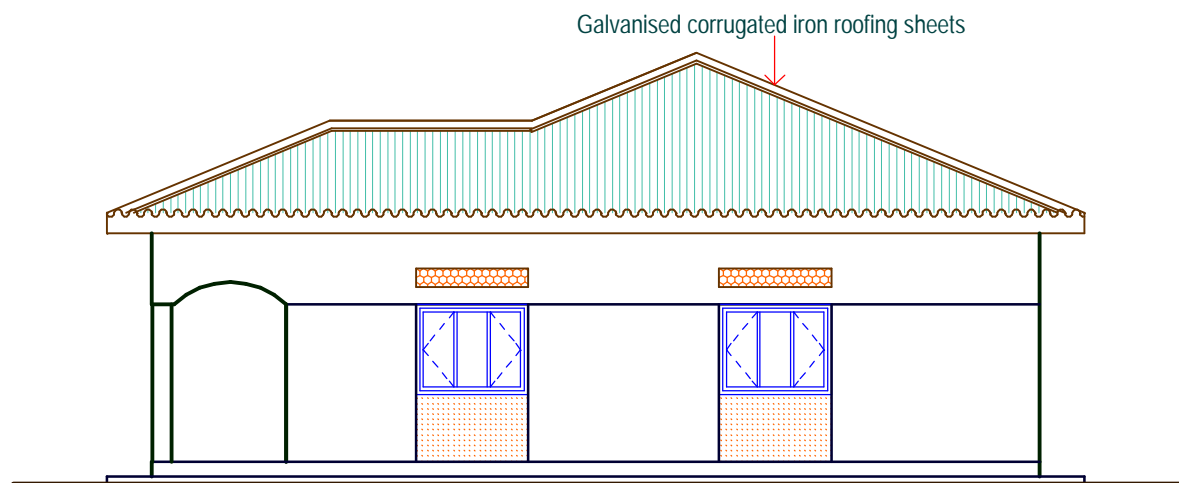

**ELEVATION - 4 (Scale 1:100)**

**ROOF SPECIFICATIONS**

22.5 deg. roof pitch. Galvanised pre - painted Versatile angle ridge on pre - galvanised painted versatile roofing sheets nailed onto 100x50mm purlins on 100x50mm rafters with 100x50mm struts & ties on 150x50mm tie beam resting on 100x75mm wall plates.  
**CEILING;**  
 Metal lathe plastered ceiling fixed onto 100x50mm ceiling joists & 50x50mm branderings.

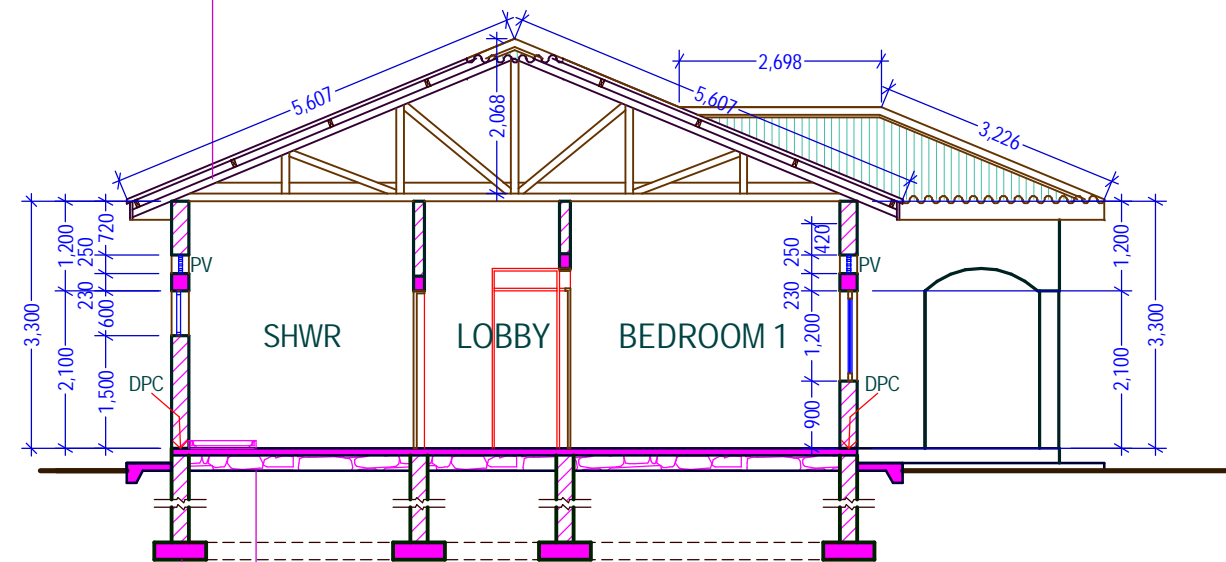

**FOUNDATION CONSTRUCTION ;  
 FLOOR SLAB;**

25mm cement sand screed (mix 1:3) on 100mm thick over site concrete (mix 1:3:6) on well compacted and blinded 200mm thick hardcore on well rammed murrum base.

**FOOTINGS;**

230X690XL concrete strip foundations (mix1:3:6) to receive 230mm thick plinth walls. Foundation depth to be determined on site and to be not less than 750mm.

**SECTION THROUGH H - H (Scale 1:100)**

CHIEF GOVERNMENT ARCHITECT  
 DIRECTORATE OF HOUSING

Sign:.....

**APPROVED**  
 Ministry of Lands, Housing & Urban Dev't.  
 P.O.Box 7096, Kampala (U)

|   |   |                                       |  |                        |  |           |  |
|---|---|---------------------------------------|--|------------------------|--|-----------|--|
| CLIENT<br><b>THE REPUBLIC OF UGANDA</b> | PROJECT<br>PROPOSED HOUSE TYPE PLAN.<br>THREE BEDROOMED HOUSE | LOCATION                              | DRWG. NO.<br>TPLN- 3BDR2<br>SHT 3 OF 4 | Designed by<br>A. V.   | Issue status   | REVISIONS | MINISTRY OF LANDS HOUSING AND URBAN<br>DEVELOPMENT<br>DEPARTMENT OF HOUSING DEVELOPMENT AND ESTATES<br>MANAGEMENT<br>P.O BOX 7096 KAMPALA<br>TEL.342931/3 FAX: |
|   |   | DRWG TITLE:<br>ELEVATIONS AND SECTION | SCALE: 1:100<br>AREA:                  | Drawn by<br>A. V.      | <input type="radio"/> Design<br><input type="radio"/> BOQ<br><input type="radio"/> Construction<br><input type="radio"/> Records |           |  |
|   |   |                                       |  | Approved by:           |  |           |  |
|   |   |                                       |  | Date<br>SEPTEMBER 2013 |  |           |  |

