

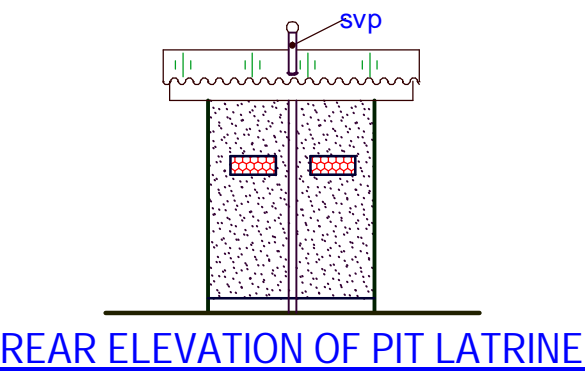
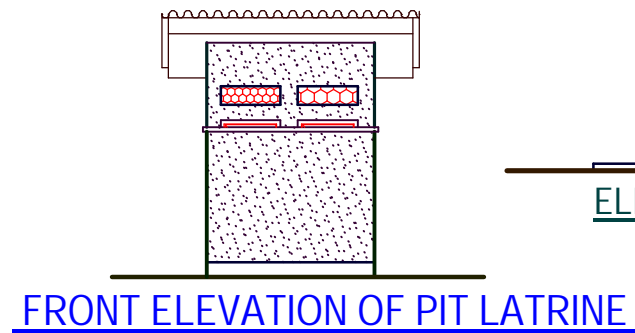
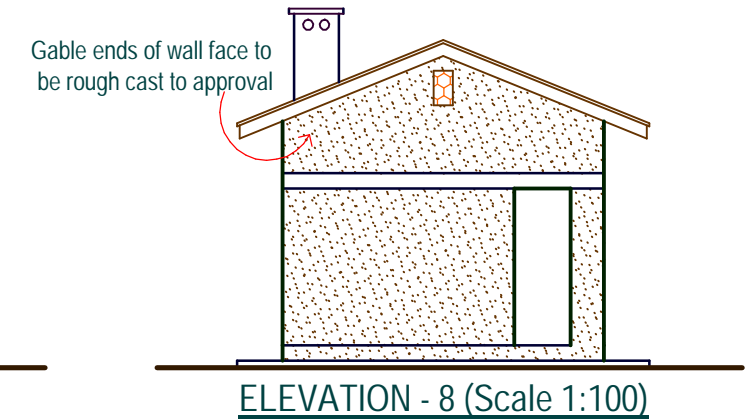
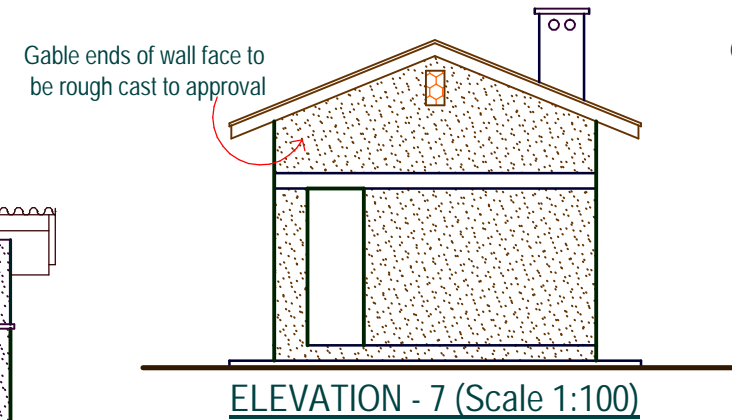
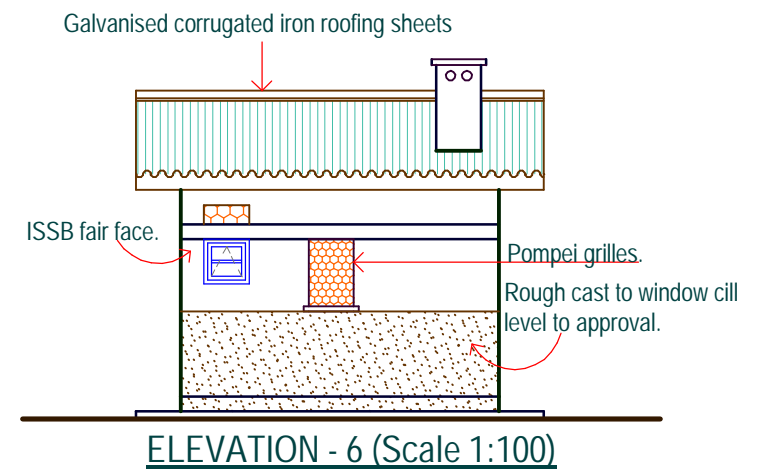
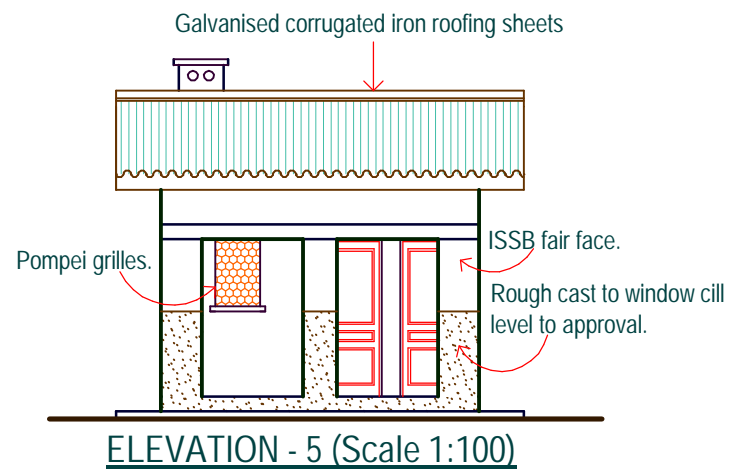
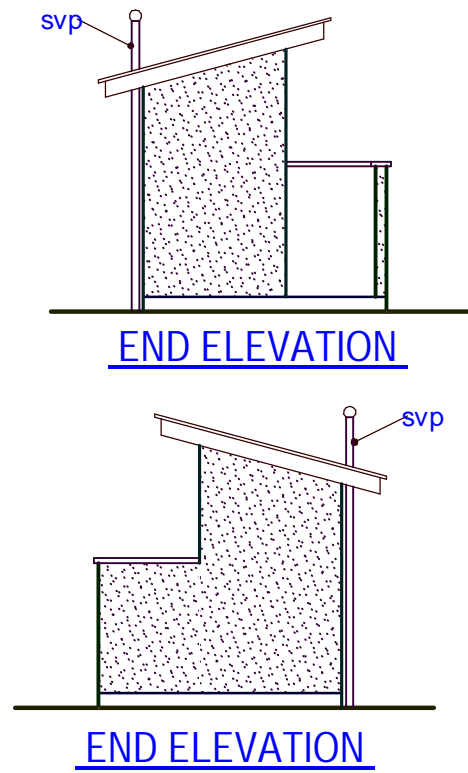
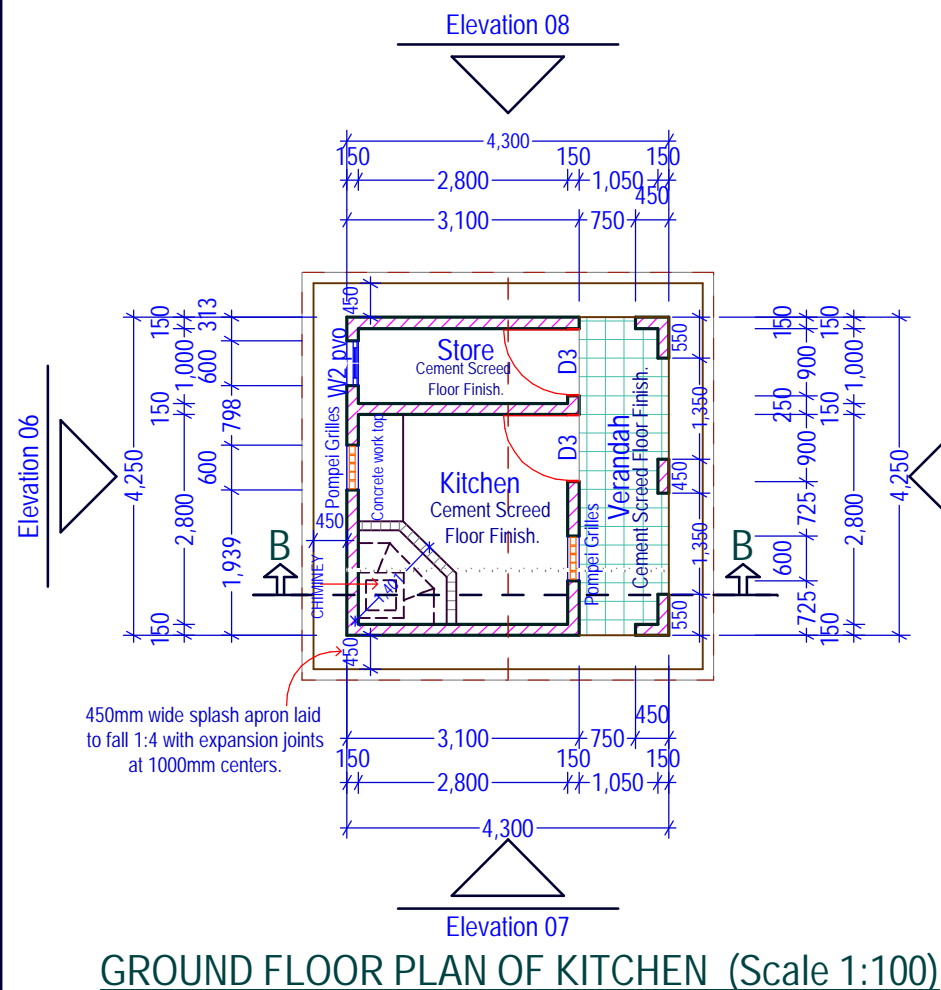


SECTION THROUGH B - B (Scale 1:100)

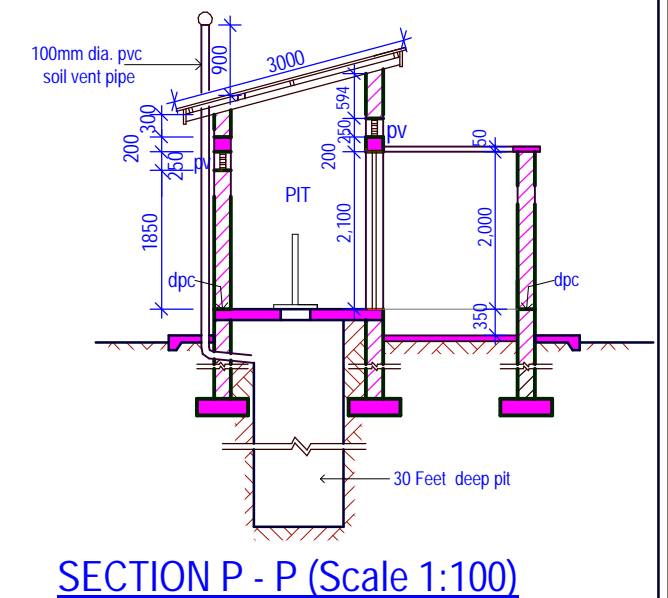

CHIEF GOVERNMENT ARCHITECT
DIRECTORATE OF HOUSING
Sign:.....
APPROVED
Ministry of Lands, Housing & Urban Dev't.
P.O.Box 7096, Kampala (U)

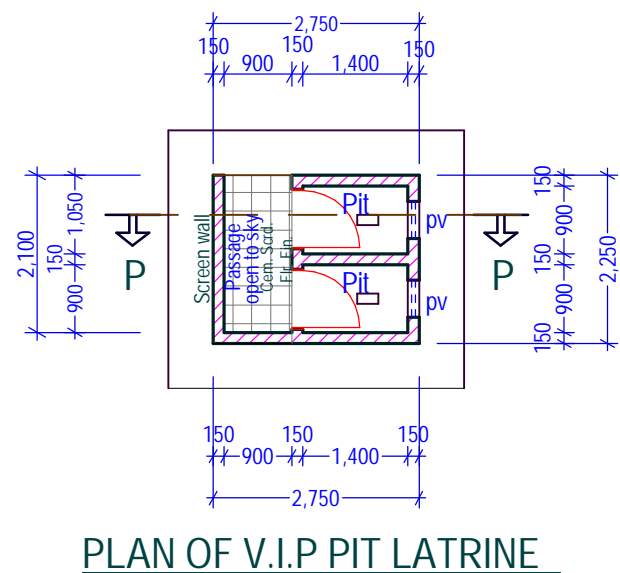

CLIENT THE REPUBLIC OF UGANDA	PROJECT PROPOSED HOUSE TYPE PLAN. (THREE BEDROOMED HOUSE)	LOCATION	DRWG. NO. TPLN-3BDR2 SHT 4 OF 4	Designed by A. V.	Issue status o Design	REVISIONS	MINISTRY OF LANDS HOUSING AND URBAN DEVELOPMENT DEPARTMENT OF HOUSING DEVELOPMENT AND ESTATES MANAGEMENT P.O BOX 7096 KAMPALA TEL.342931/3 FAX:
		DRWG TITLE: PLANS AND ELEVATIONS	SCALE: 1:100 AREA:	Drawn by A. V.	o BOQ		
				Approved by:	o Construction		
				Date SEPTEMBER 2013	o Records		

