


MASYORO PARISH LOCAL PHYSICAL DEVELOPMENT PLAN, 2023-2033

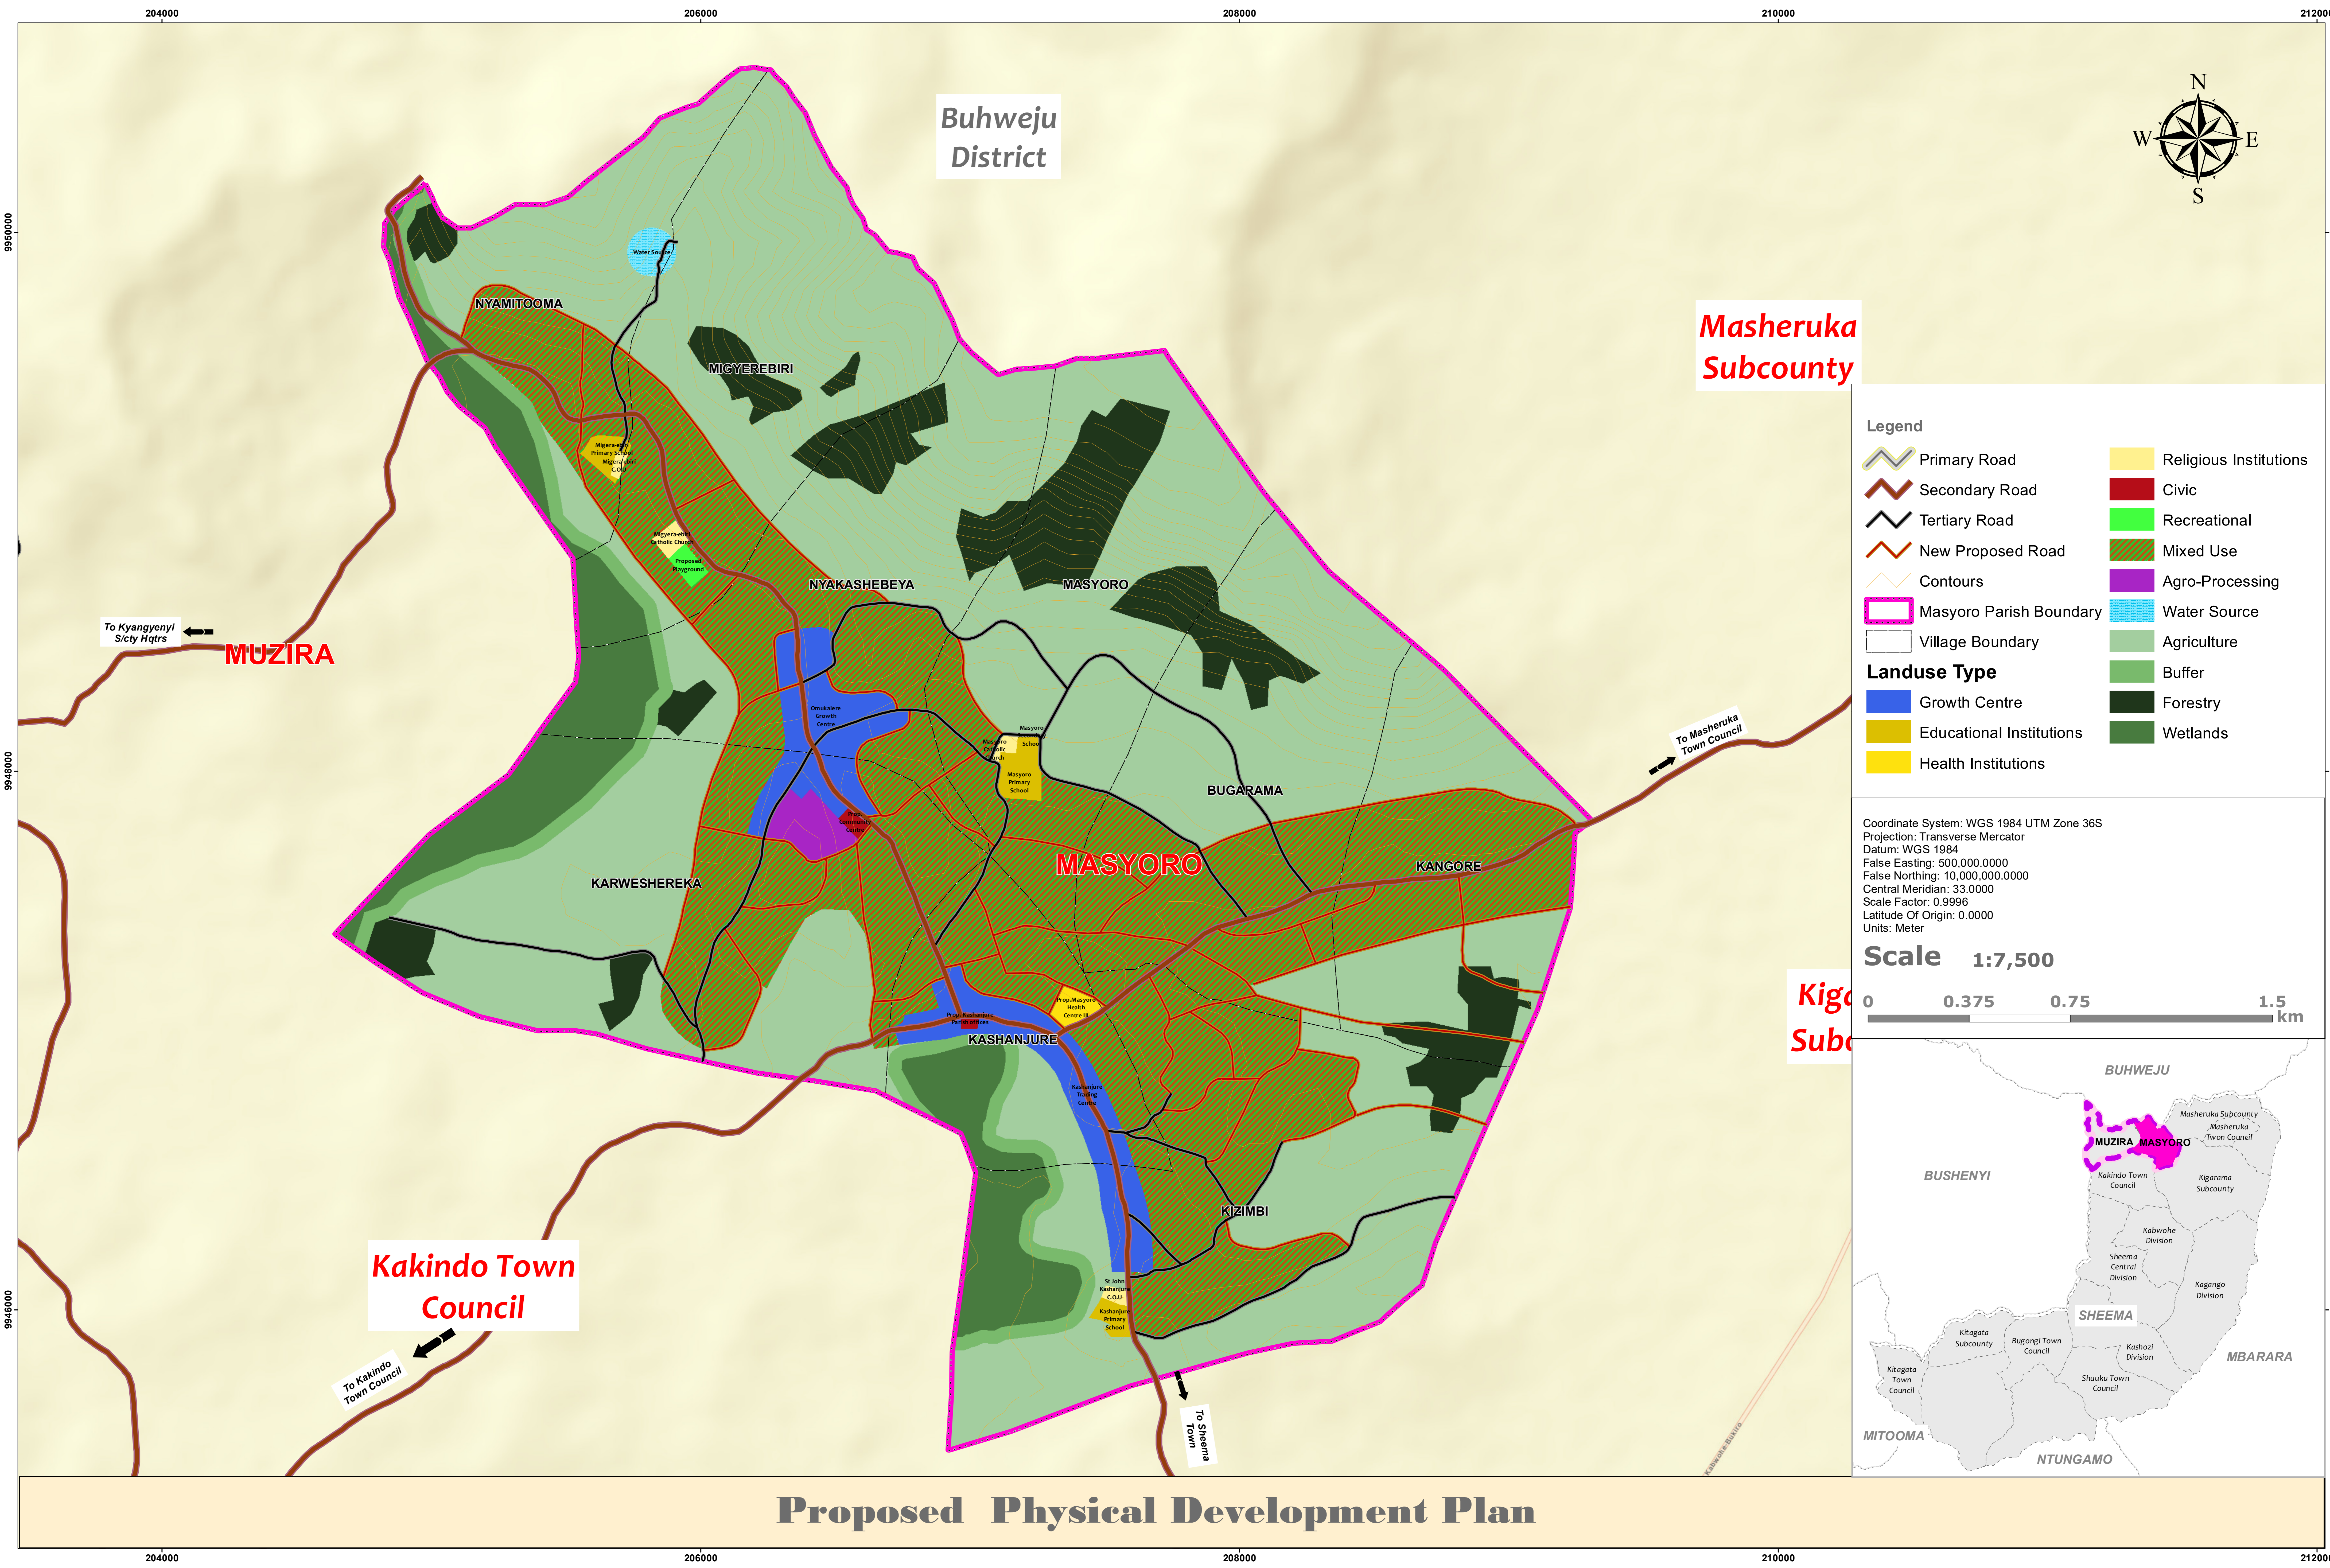


Masheruka Subcounty

Legend

	Primary Road		Religious Institutions
	Secondary Road		Civic
	Tertiary Road		Recreational
	New Proposed Road		Mixed Use
	Contours		Agro-Processing
	Masyoro Parish Boundary		Water Source
	Village Boundary		Agriculture
Landuse Type			Growth Centre
	Educational Institutions		Buffer
	Health Institutions		Forestry
			Wetlands


Coordinate System: WGS 1984 UTM Zone 36S
 Projection: Transverse Mercator
 Datum: WGS 1984
 False Easting: 500,000.0000
 False Northing: 10,000,000.0000
 Central Meridian: 33.0000
 Scale Factor: 0.9996
 Latitude Of Origin: 0.0000
 Units: Meter

Scale 1:7,500

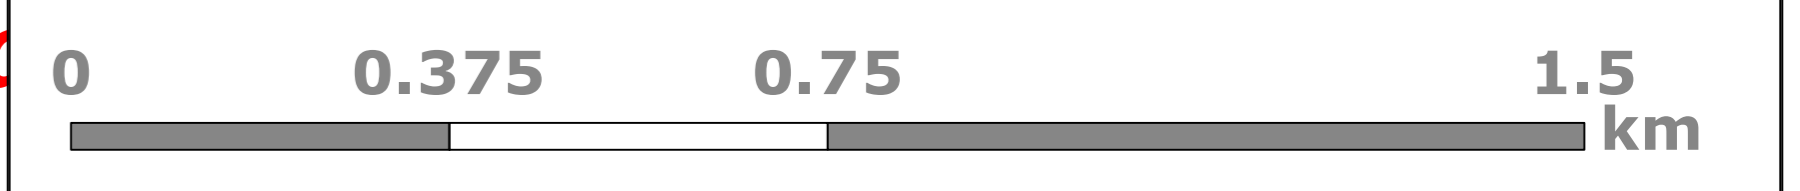

Kigoma Subcounty

Kakindo Town Council

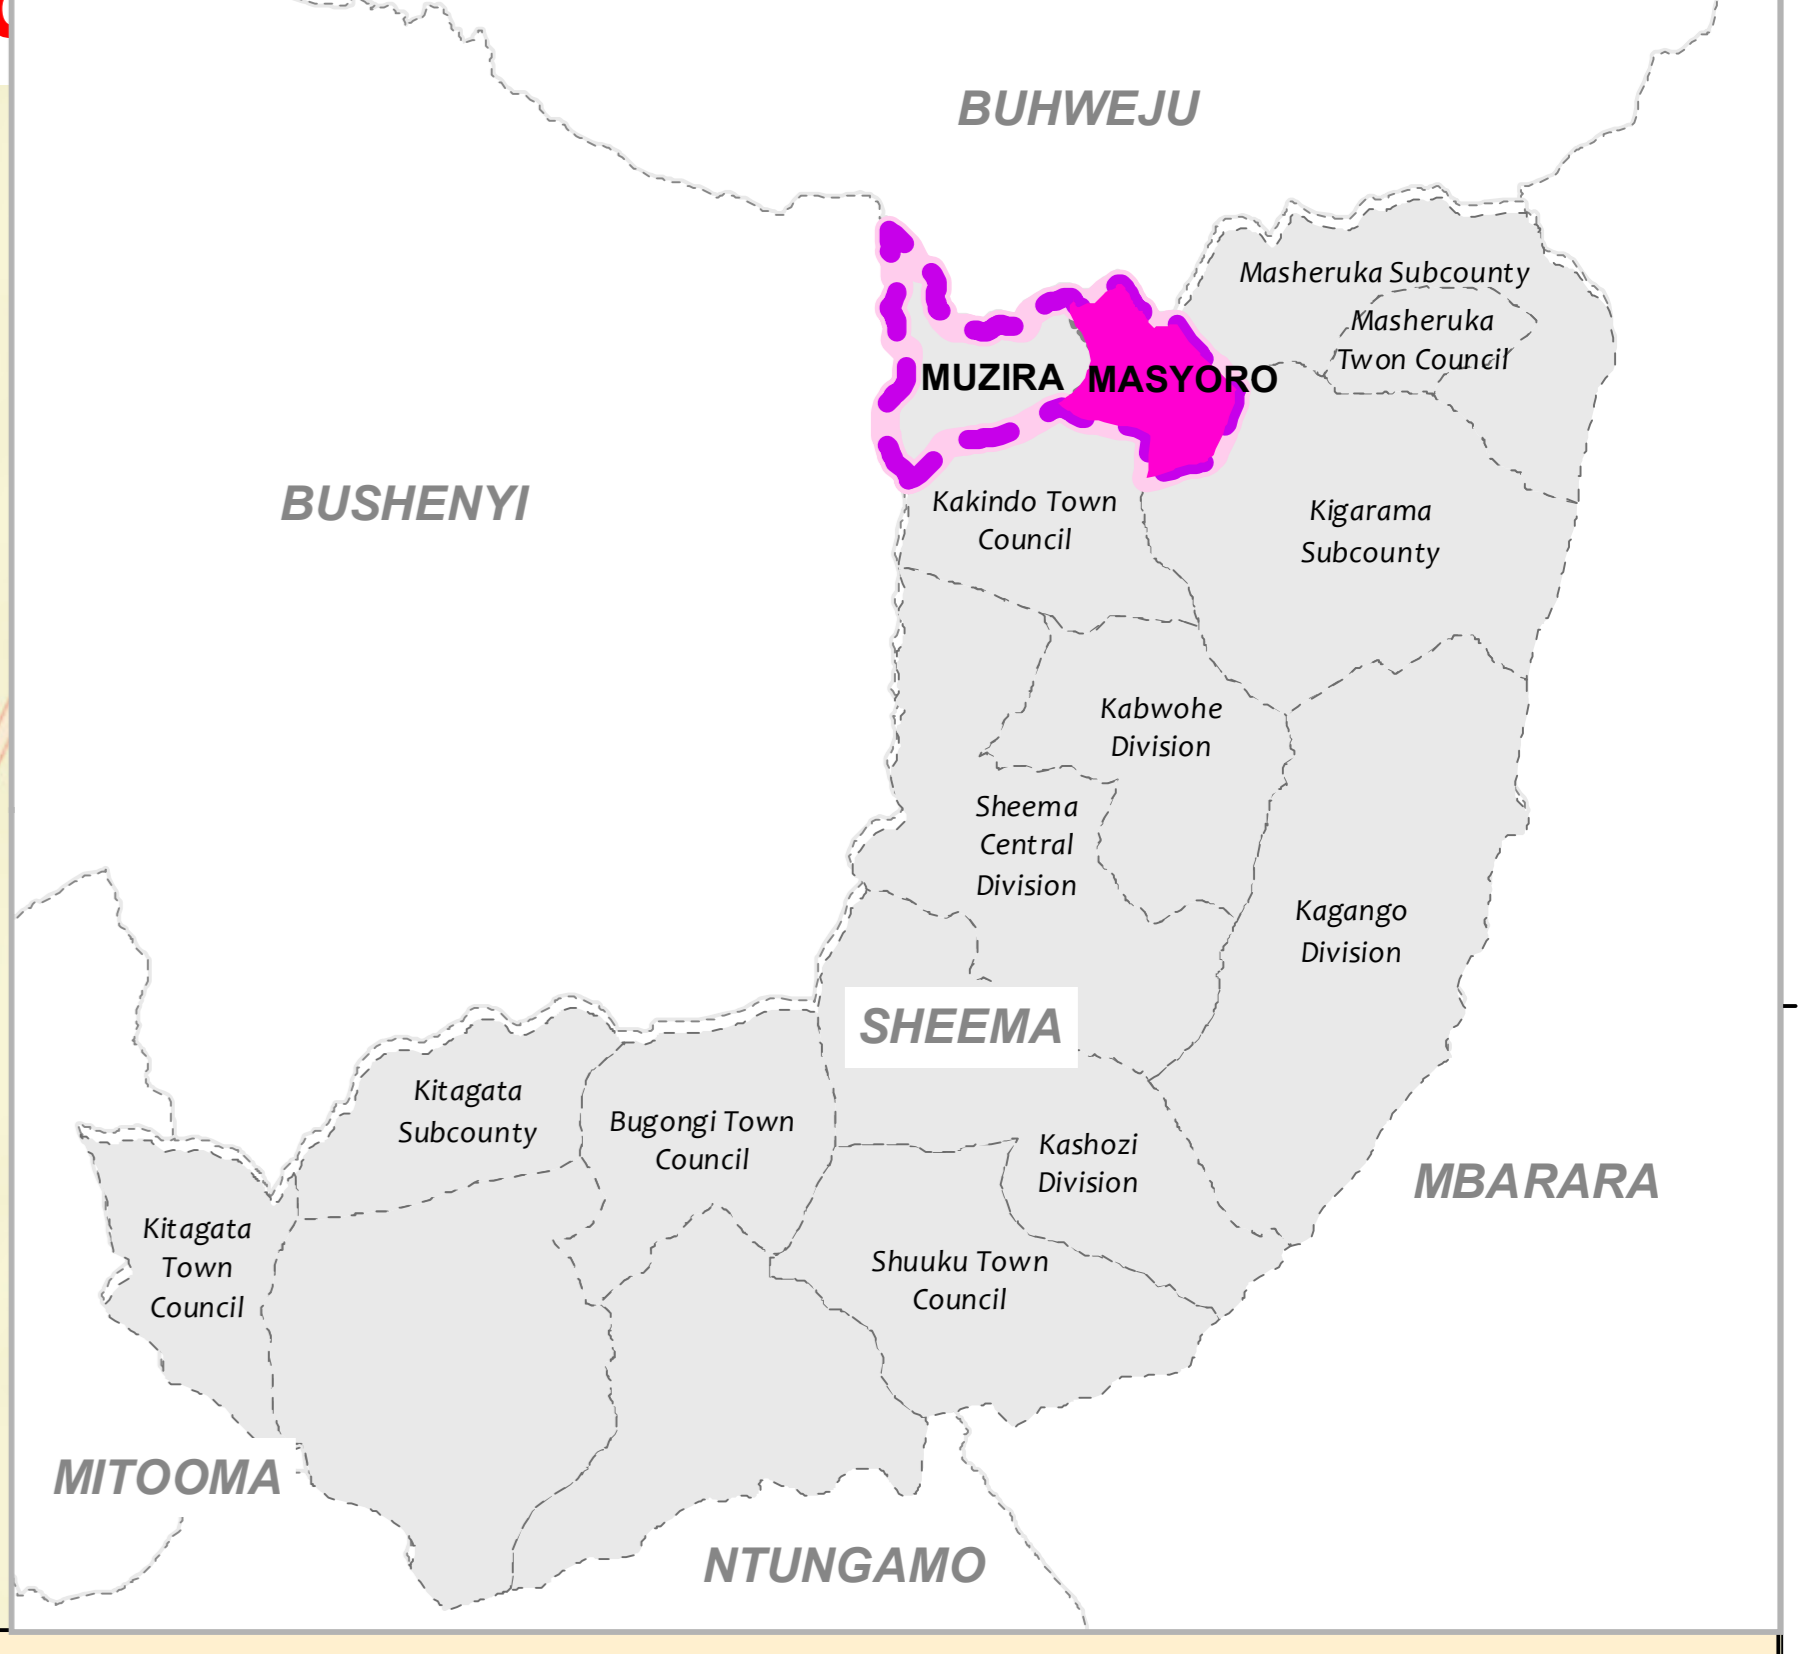

Proposed Physical Development Plan